



3 SECTION BB 1/4" = 1'-0"

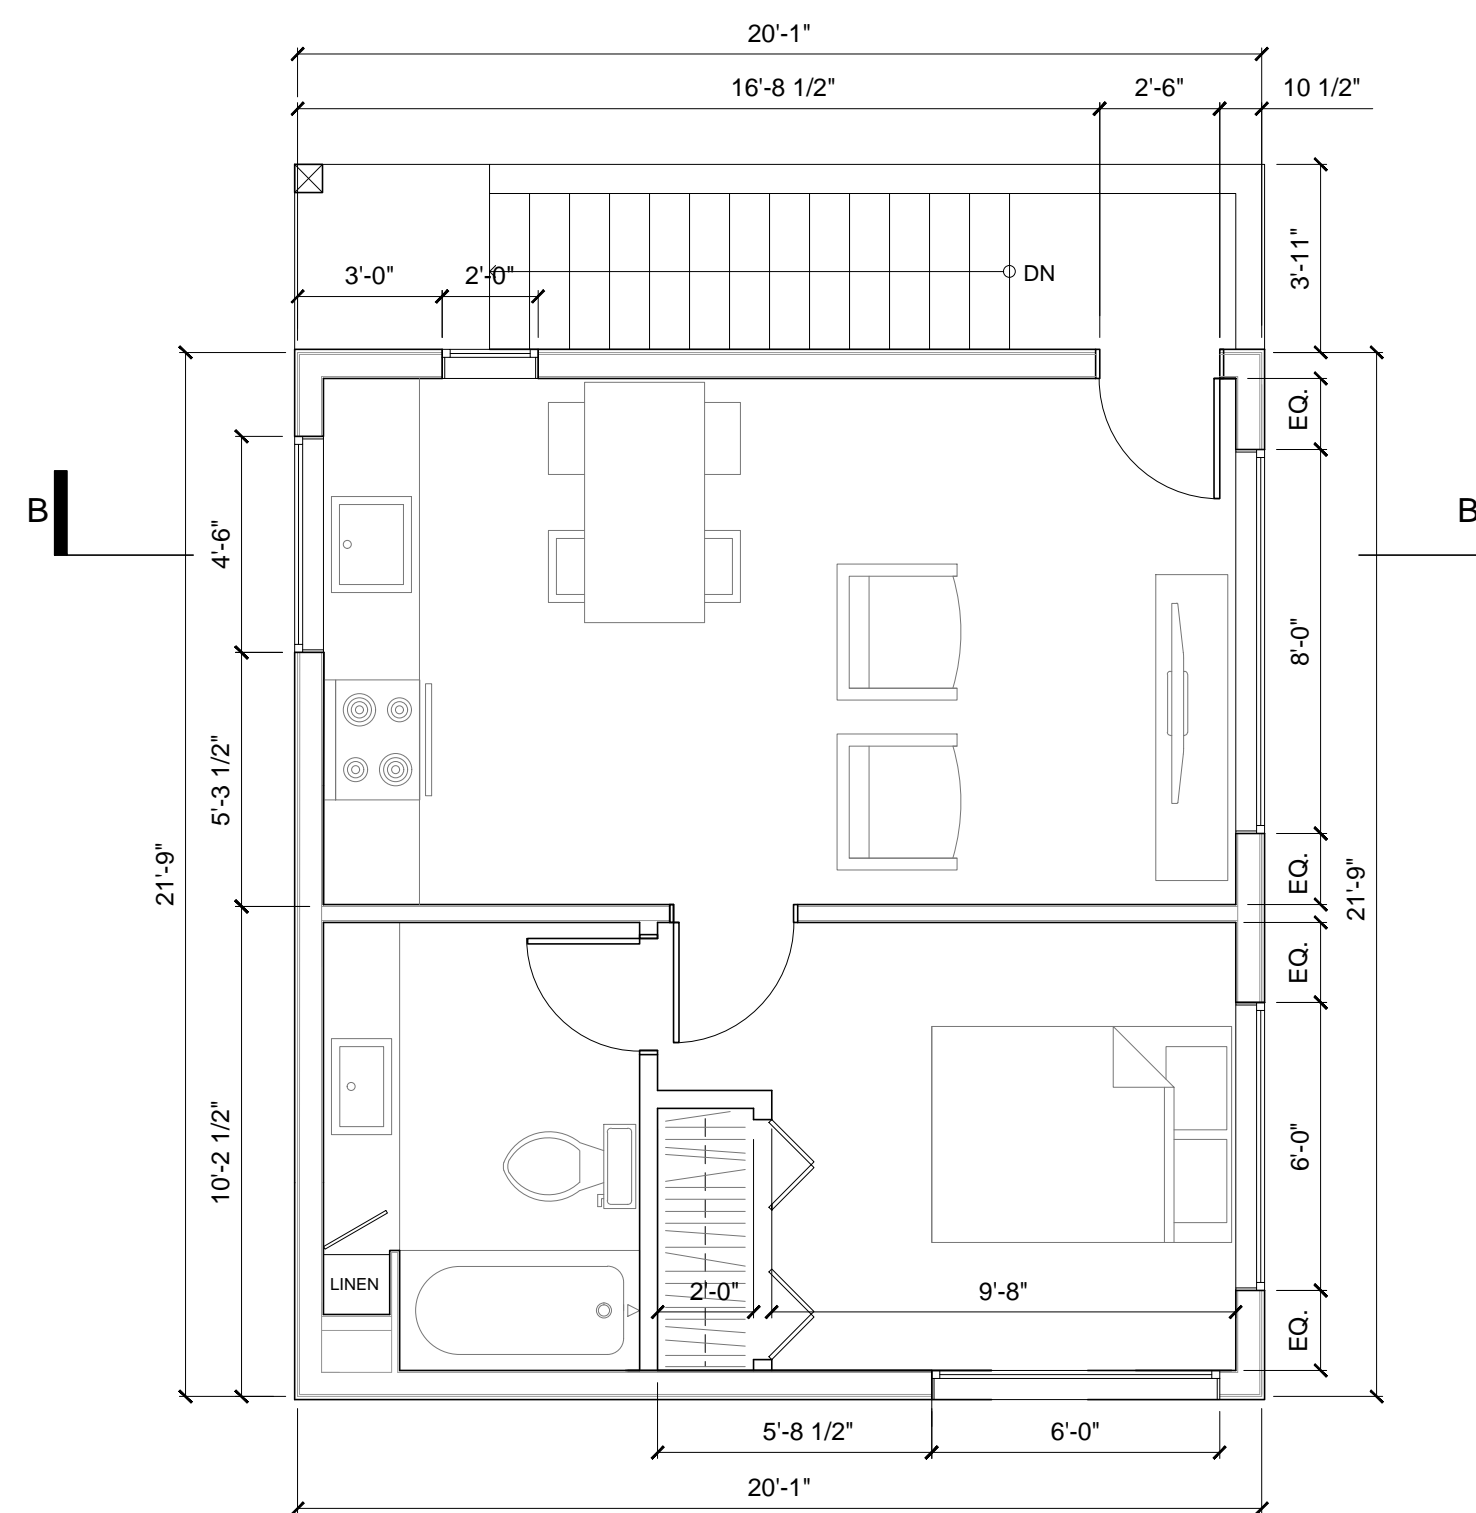

2 UPPER PLAN 1/4" = 1'-0"

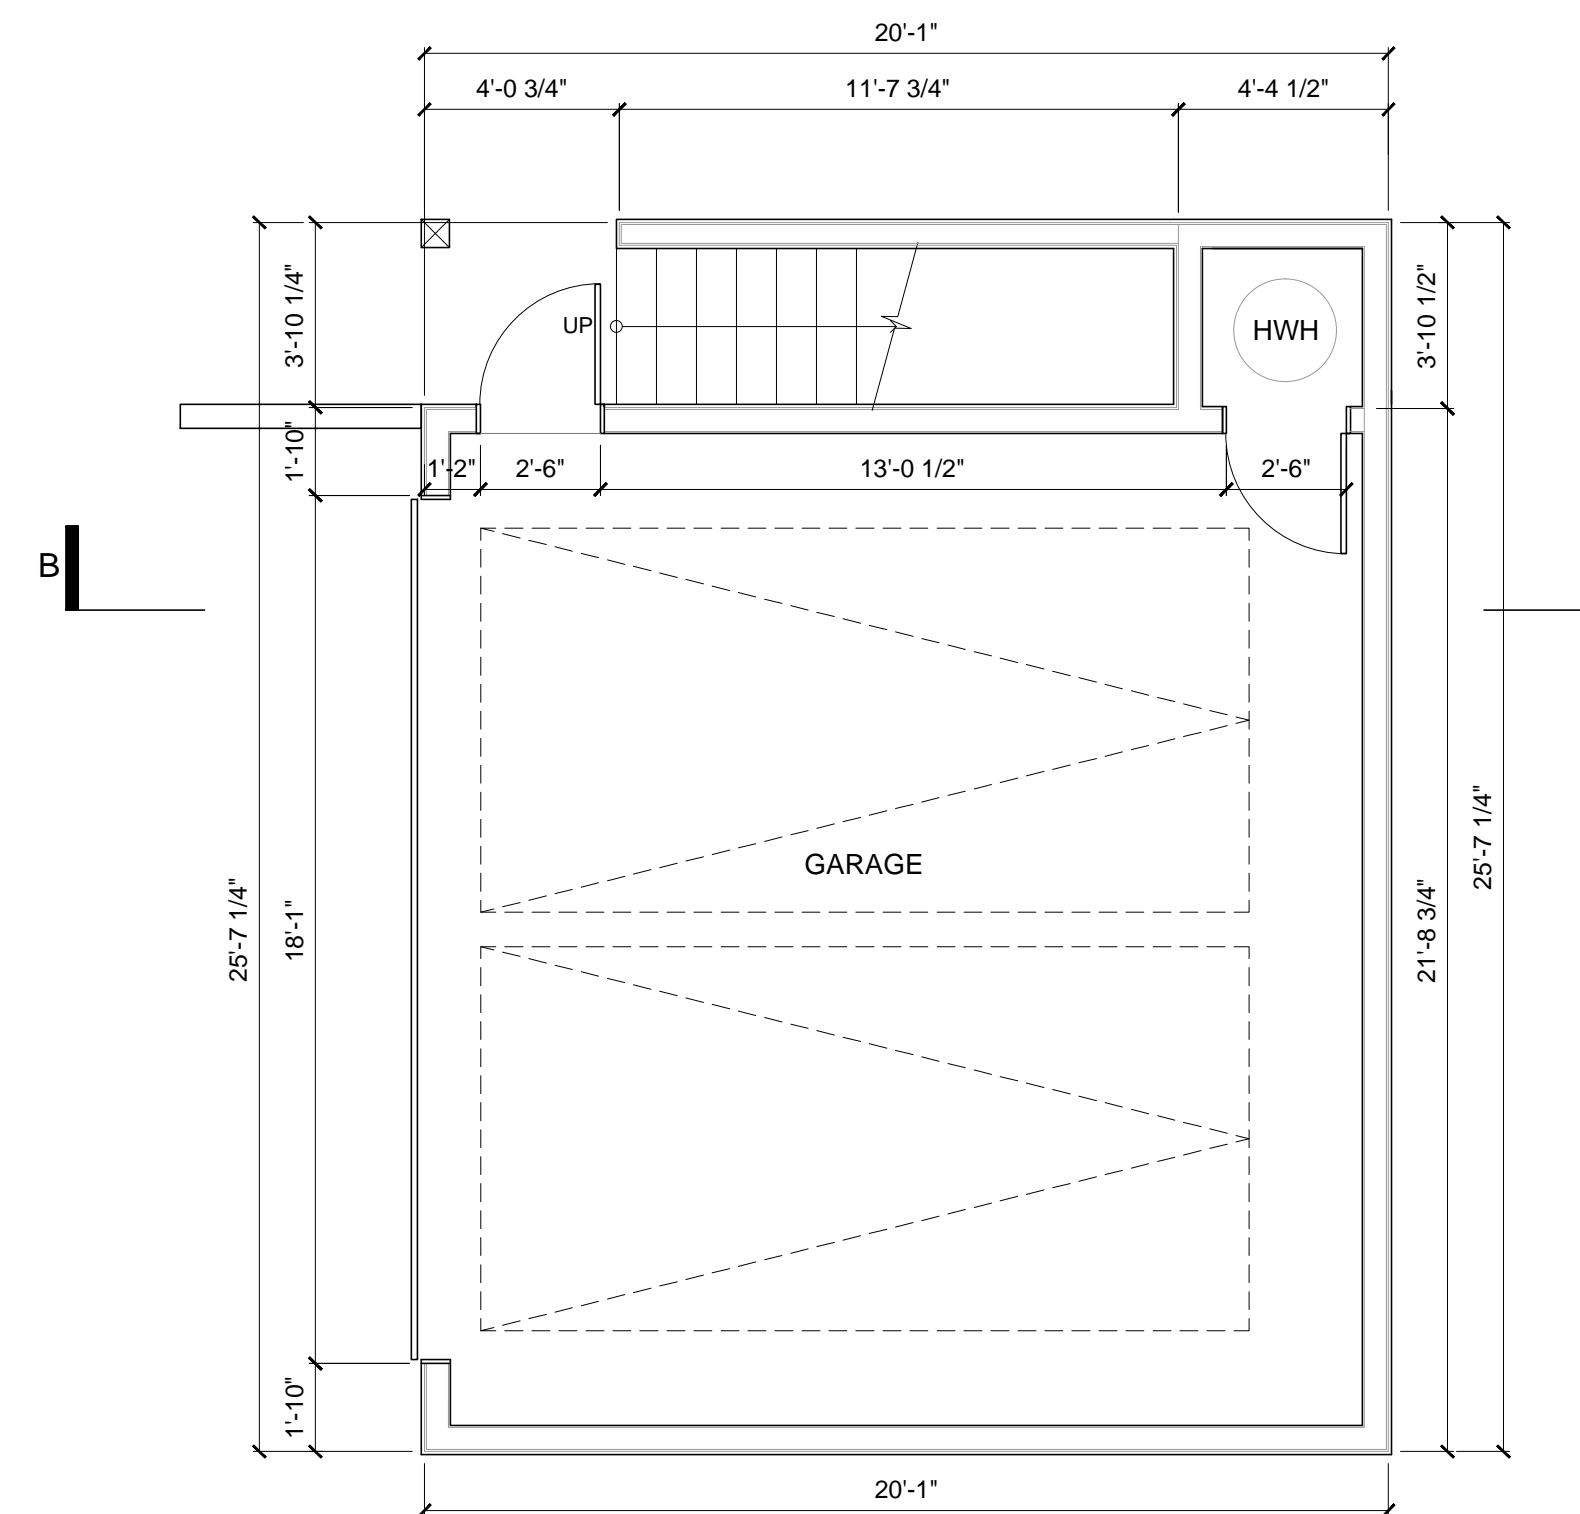

1 LOWER PLAN 1/4" = 1'-0"

KEY PLAN

ISSUED:

No.	Description	Date
1	INTAKE	09.16.14

CORRECTIONS:

No.	Description	Date
1	SUBMITTED	00.00.00
2	SUBMITTED	00.00.00
3	SUBMITTED	00.00.00

APPROVED:

FLOOR PLANS & SECTION BB

A2.0

DISCLAIMER:
SCHEMATIC REVISION POST PERMIT
DATE: 3.3.2015

ARCHITECTURAL 14322 19TH AVENUE